
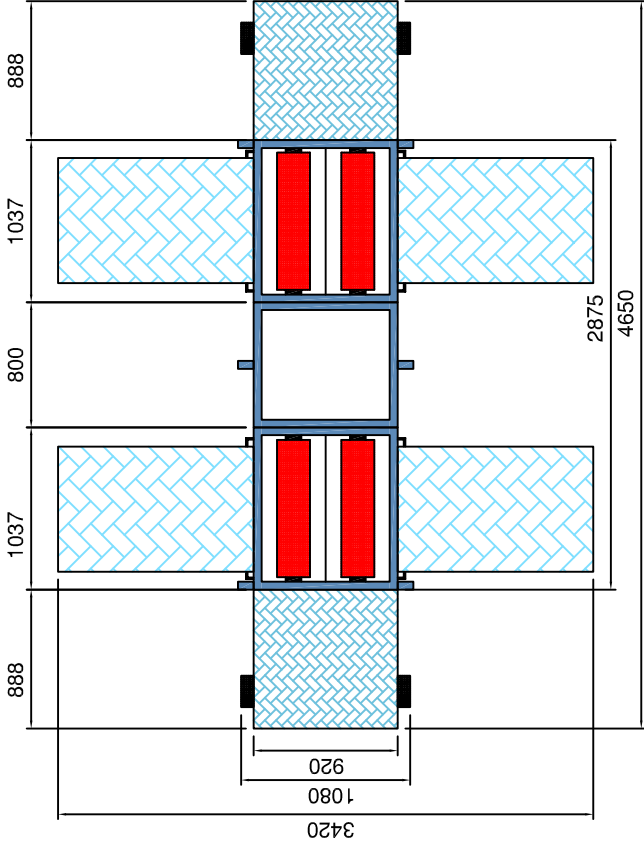


DO NOT SCALE
IF IN DOUBT - ASK

CONTRACTORS NOTES

- 1— MAKE SURE THAT FLOOR AREA IS REASONABLY FLAT AND LEVEL
- 2— MINIMUM CONCRETE THICKNESS BENEATH ROLLER BRAKE TESTER =150mm
- 3— IT IS THE CLIENTS RESPONSIBILITY TO ENSURE INSTALLATION CONFORMS WITH HEALTH & SAFETY AND ELECTRICAL REGULATIONS
- 4 — BRAKE TESTER ELECTRICAL SUPPLY :
2 x 11.Kw MOTORS
415V 3 PHASE, EARTH & NEUTRAL, Min.50Amp,type 'D'
- 5 — ISOLATOR TO BE PROVIDED BY CONTRACTOR/CUSTOMER INCLUDING COMMANDO STYLE 32 Amp, 5 PIN

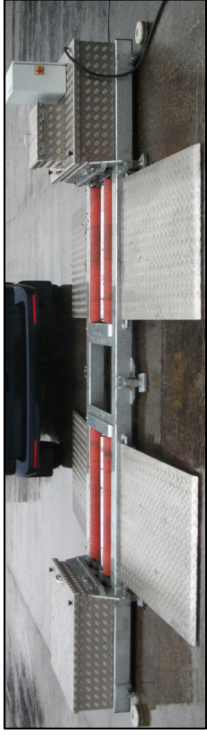

REVISION	REVISED BY	DATE
A.		
DRAWING APPROVED BY CLIENT	POSITION	SIGN
NAME:-		
DRAWING CHECKED BY GEMCO LTD		
NAME:-		
Electrical Note: To conform with the Electricity at Work Regulations these items of equipment may require earth bonding. This should be carried out by a competent electrician. There are certain types of in ground equipment that may require bonding to the frames or cassettes prior to completing the full installation.		
NOTES REGARDING VOSA APPROVAL A It is the clients responsibility to obtain VOSA approval by completion of form VT1. Before altering buildings, purchasing and installation any test equipment, you should consult the Local VOSA Office to ensure that your proposals are acceptable. Possession of premises & equipment which appear to be suitable does not mean that authorisation will be granted. B It is the Clients/Architects responsibility to ensure all details are correct, and all dimensions to be checked on site before commencement of any work. C Where relevant, all dimensions are to finished floor level. D Any Civil details required, relevant to Gemco equipment, will be added on further request.		
This drawing must only be used in respect of the current drawing status.		
CLIENT:		
LOCATION:		
DRAWING TITLE:		
DRAWING STATUS: SHERPA COMMERCIAL RBT- MOBILE		
150, 152, 154,1000		
PRO No	2. TENDER	3. CONSTRUCTION
		4. AS FIXED

GEMCO
Member of the Sternhøj Group
150, 152, 154,1000

DESIGN COMMISSIONED BY:
CHRIS MANBY

SCALE: 1:50 @A3

DATE DRAWN: 14.02.14

DRAWN BY: P. Oato

REV: